



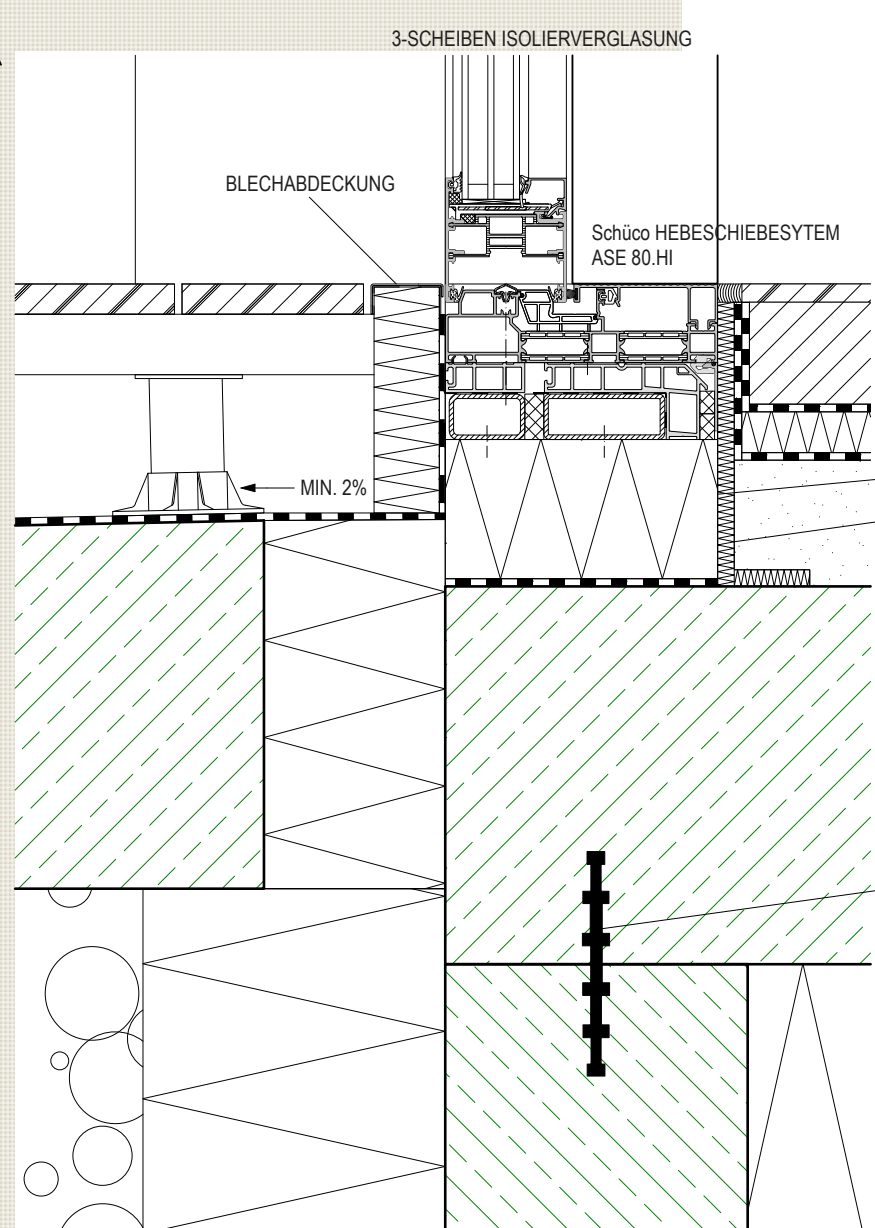



DETAIL A  
M 1:5

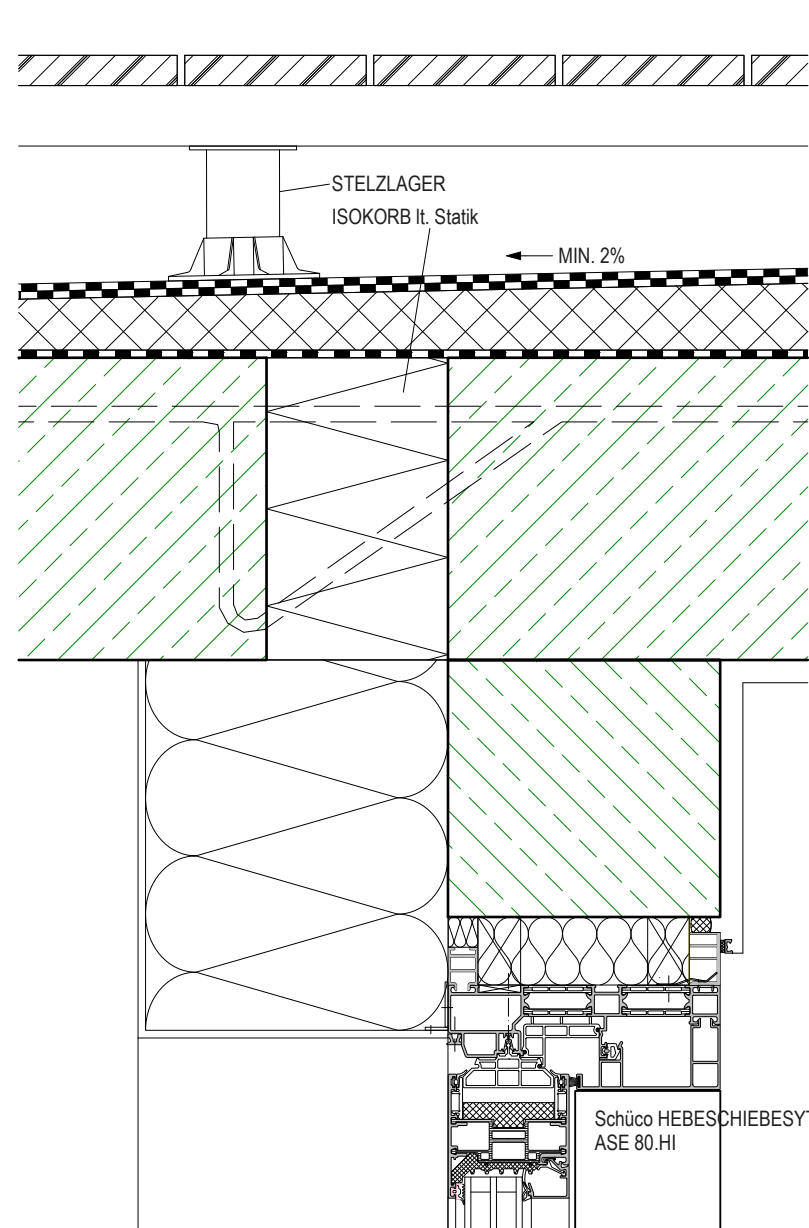

DETAIL B  
M 1:5



DETAIL C

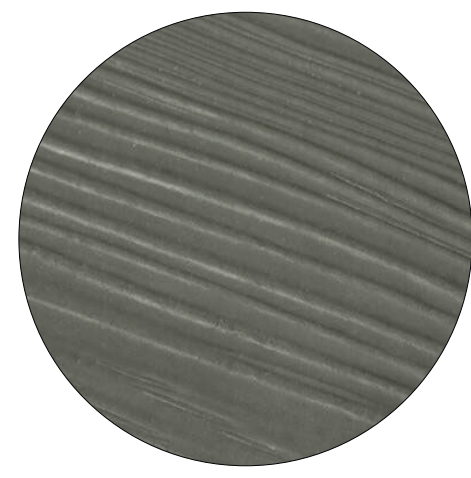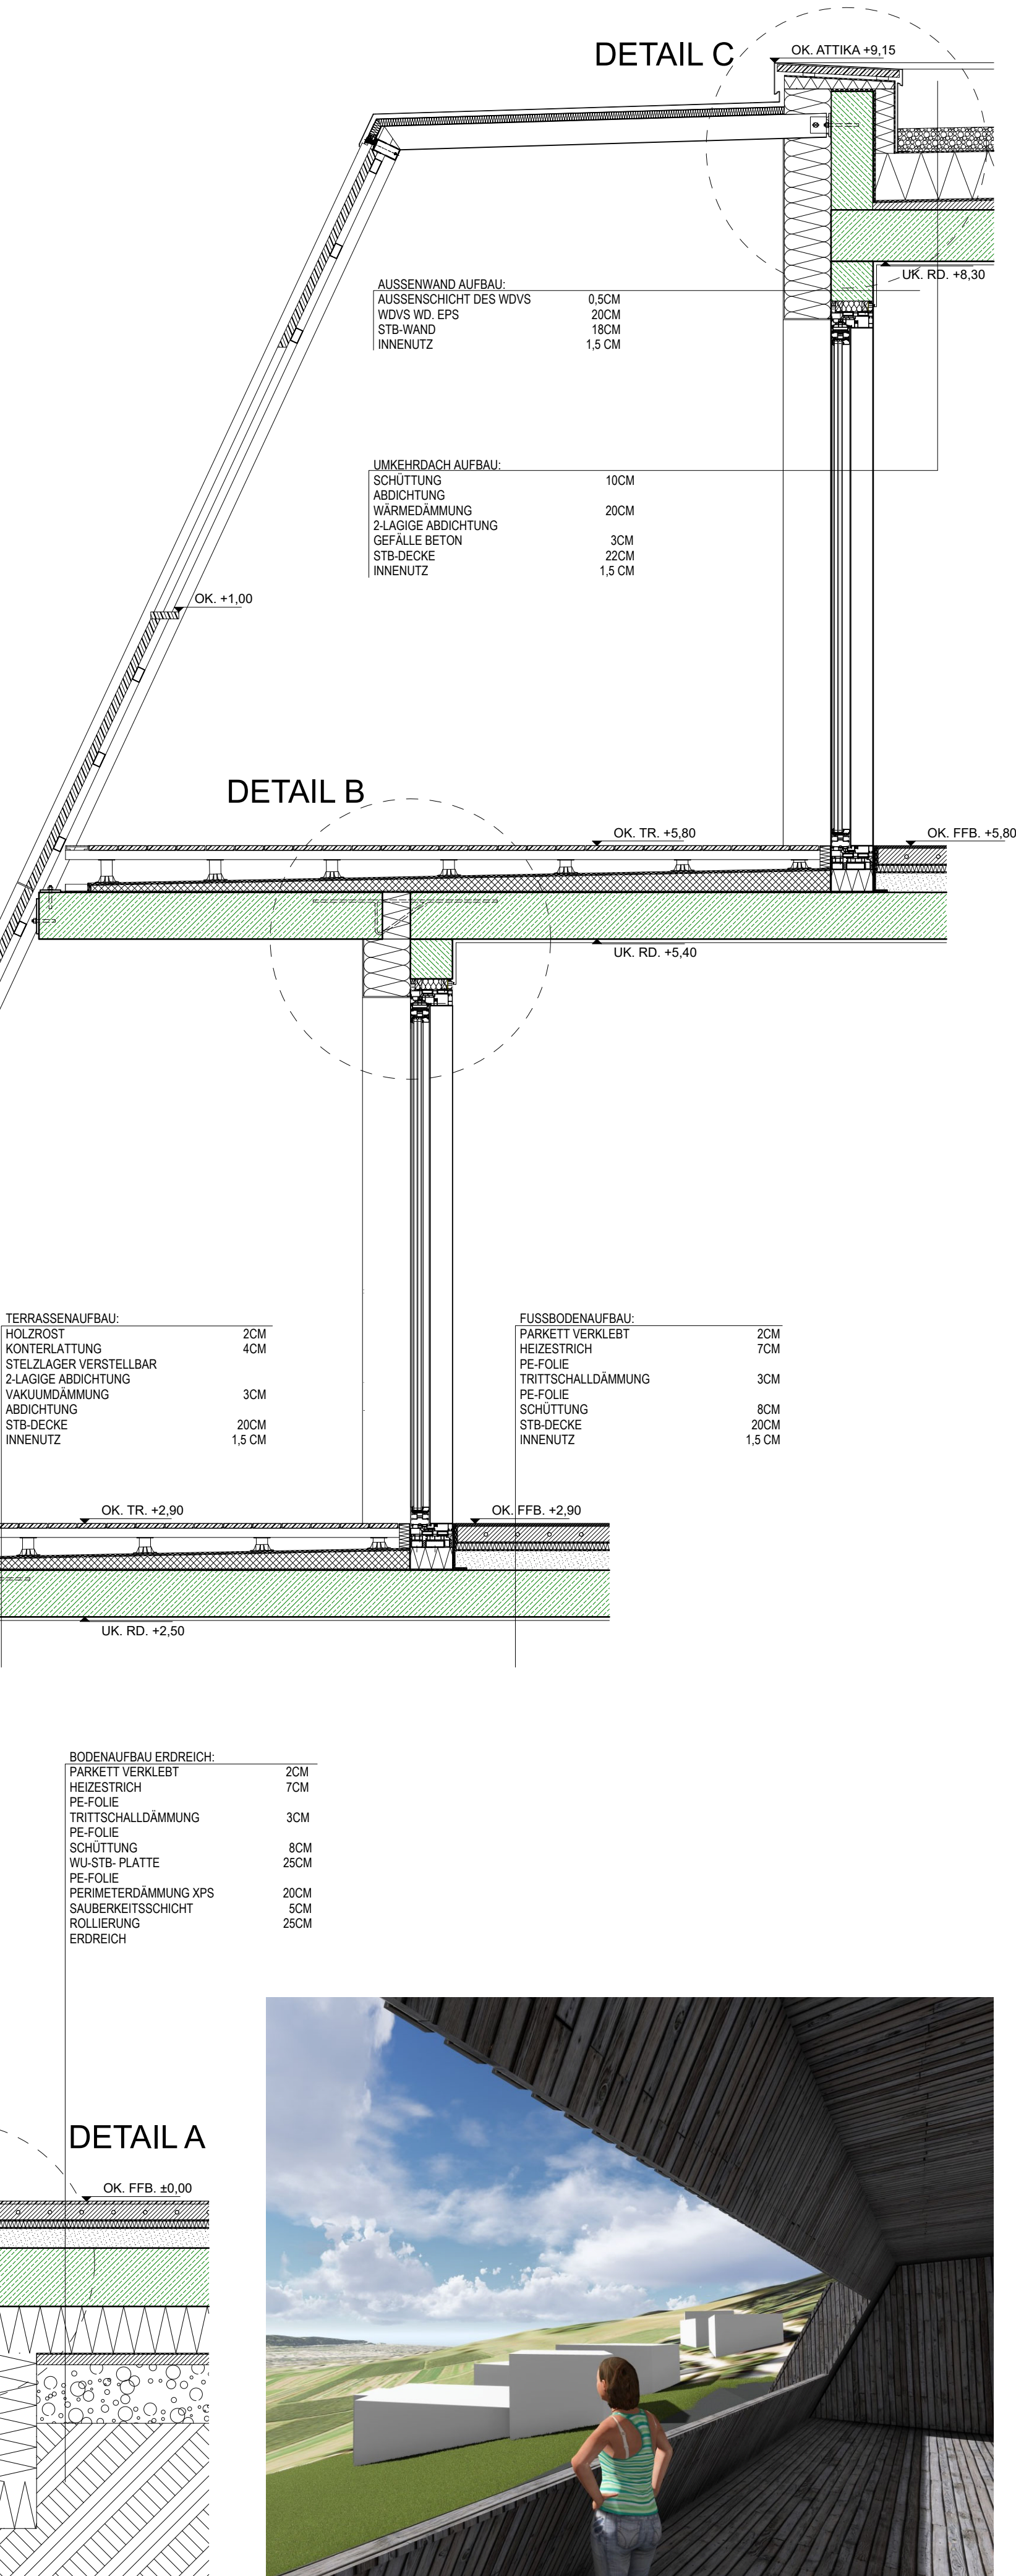


Swisspearl Plank Original CP 080



Accoya Color Grey Terrassendielen



Baumit CreativTop

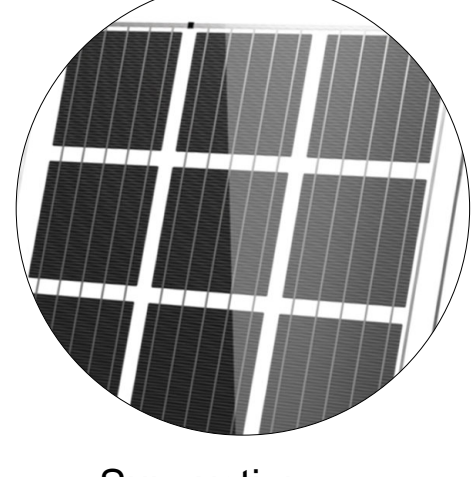

Sunovation eFORM clear




Bodenplatte Ester Beton Grau




Landhausdielen 180 4V Eiche tabakgrau Sauvage retro strukturiert

SCHNITT A

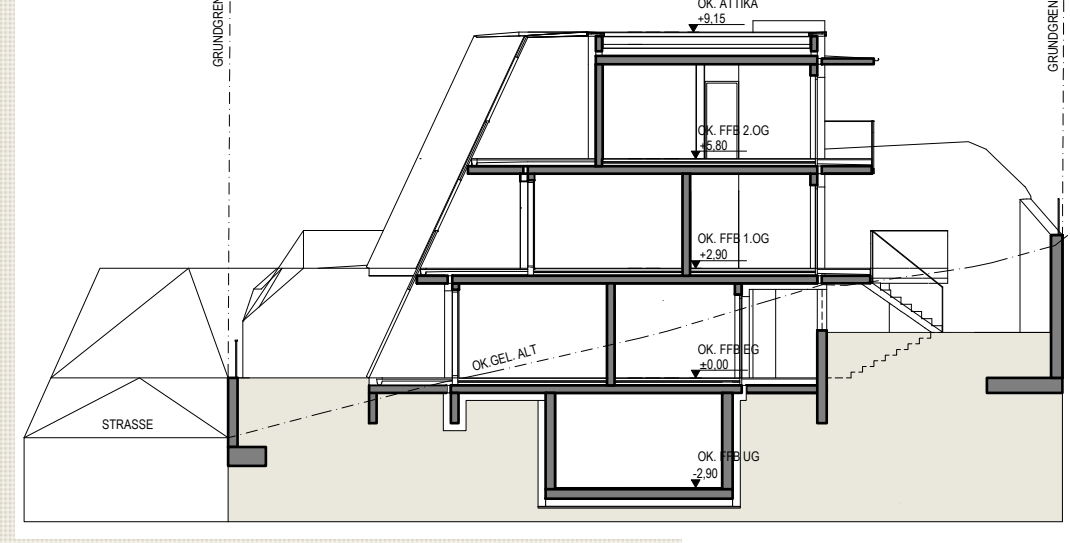

DETAIL C  
M 1:10

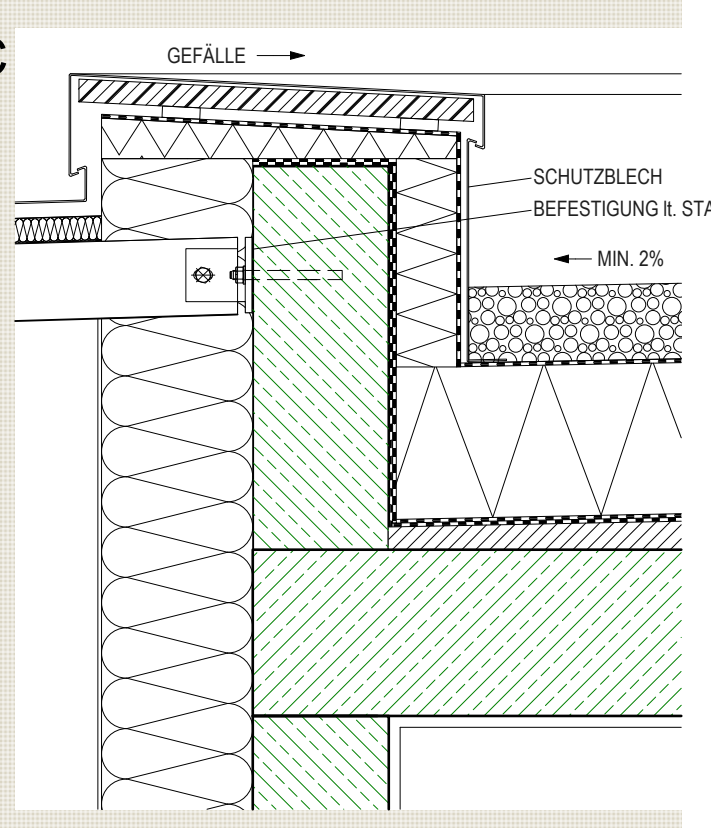

DETAIL D  
M 1:10

